
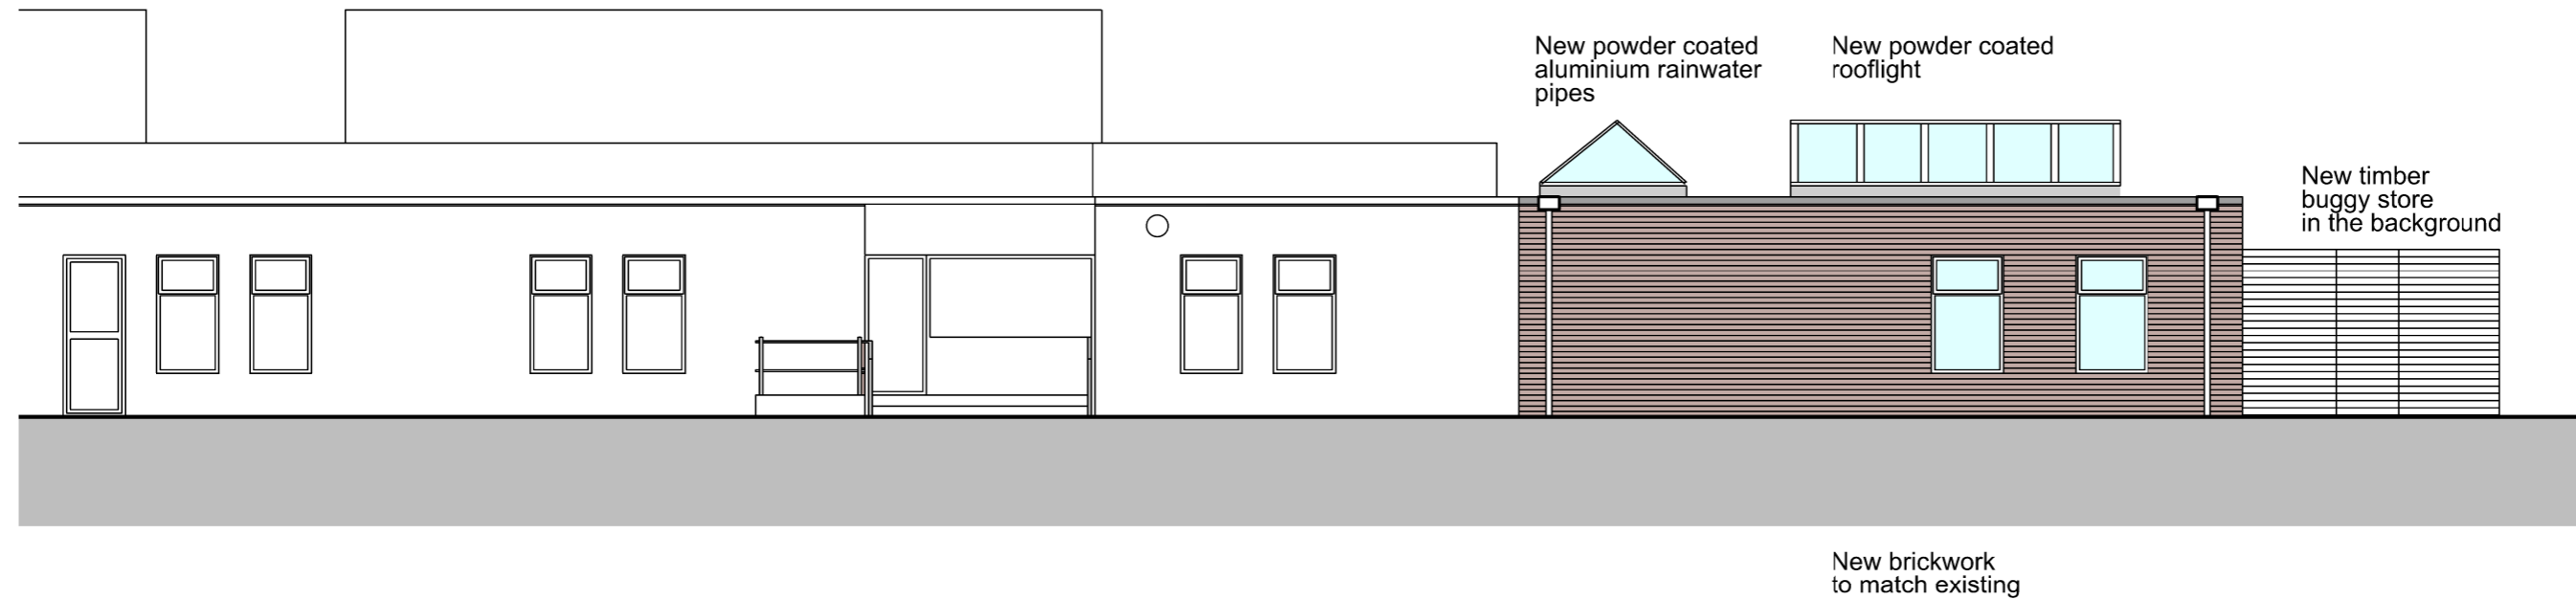
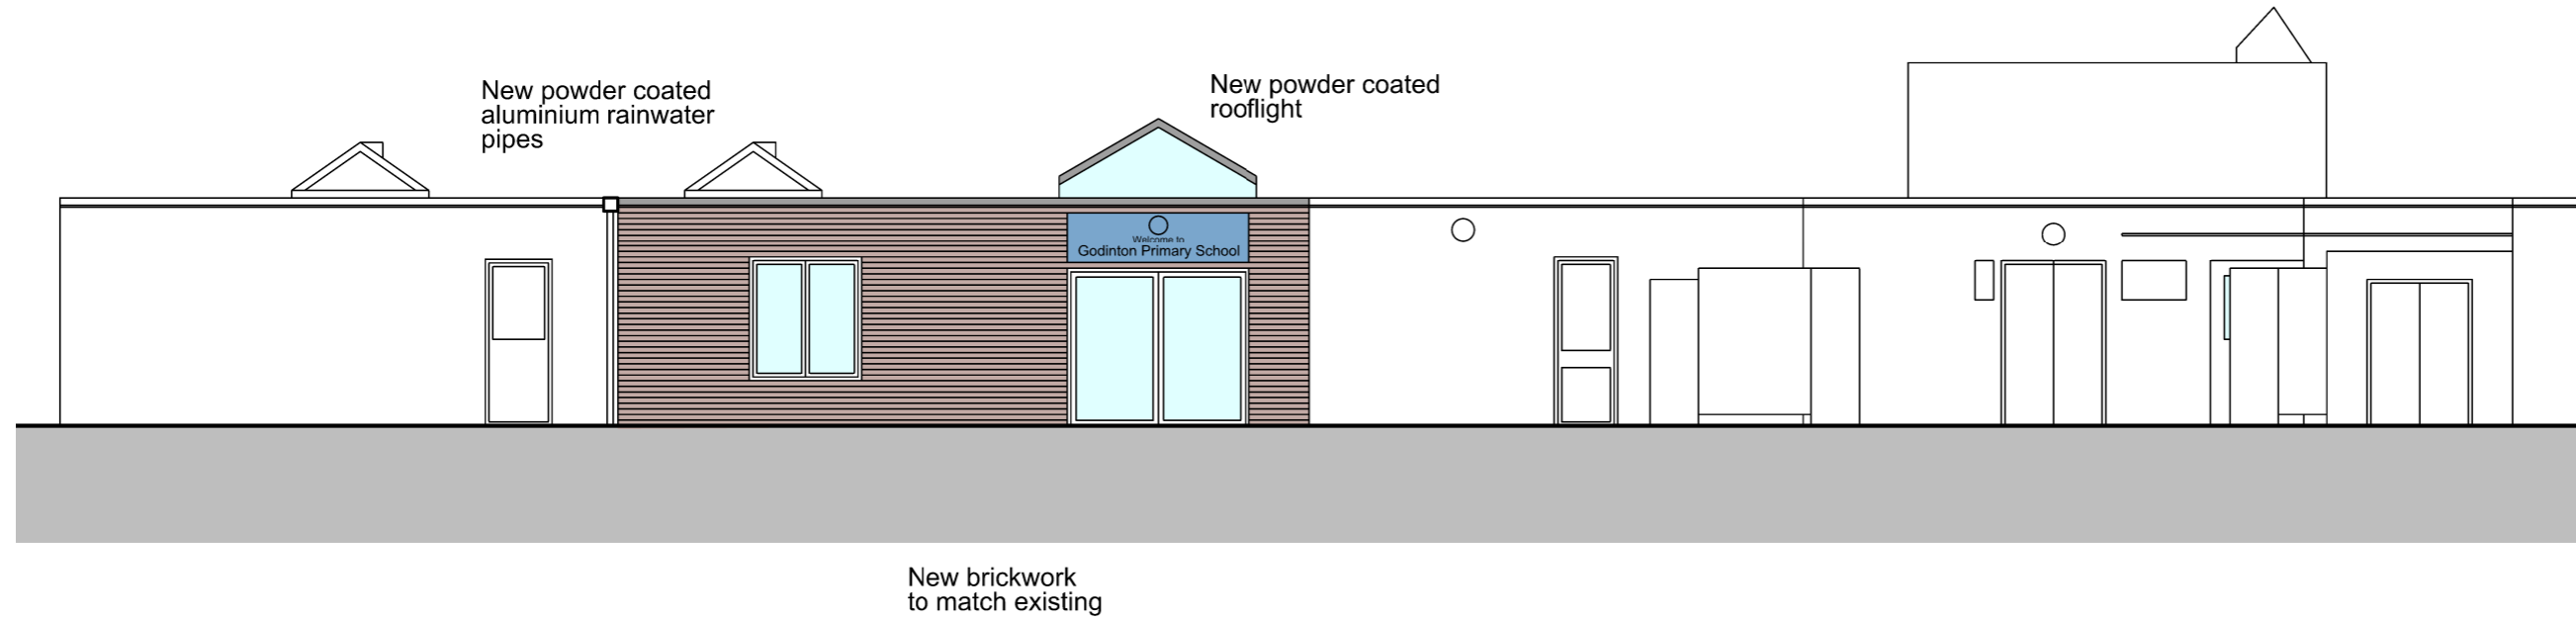


notes

Do not scale dimensions off this drawing.
Check all dimensions and report any discrepancies to the Architects before proceeding with the works.
Notify the Architects immediately of any discrepancies between the drawings and other contract documents.

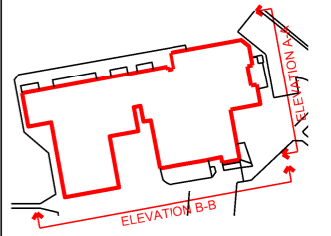

rev P1 Oct 2014 Planning issue

Tuke Manton / Architects

20 Prescott Place, London SW4 6BT
T: 020 7627 8085 F: 020 7627 2658
W: www.tukemanton.co.uk E: info@tukemanton.co.uk

job

GODINTON PRIMARY SCHOOL
ASHFORD, KENT, TN23 3JR

drg

PROPOSED ELEVATIONS

status	approved	
Planning		
scale	date	drn
1:100 @ A3	2014	AD
drg no		rev
913 20 02		P1